


\\K:\Projects\Heritage Commercial Group_Sunnybrook Village Suite 419_Vacant Suite_2023-0792.dwg

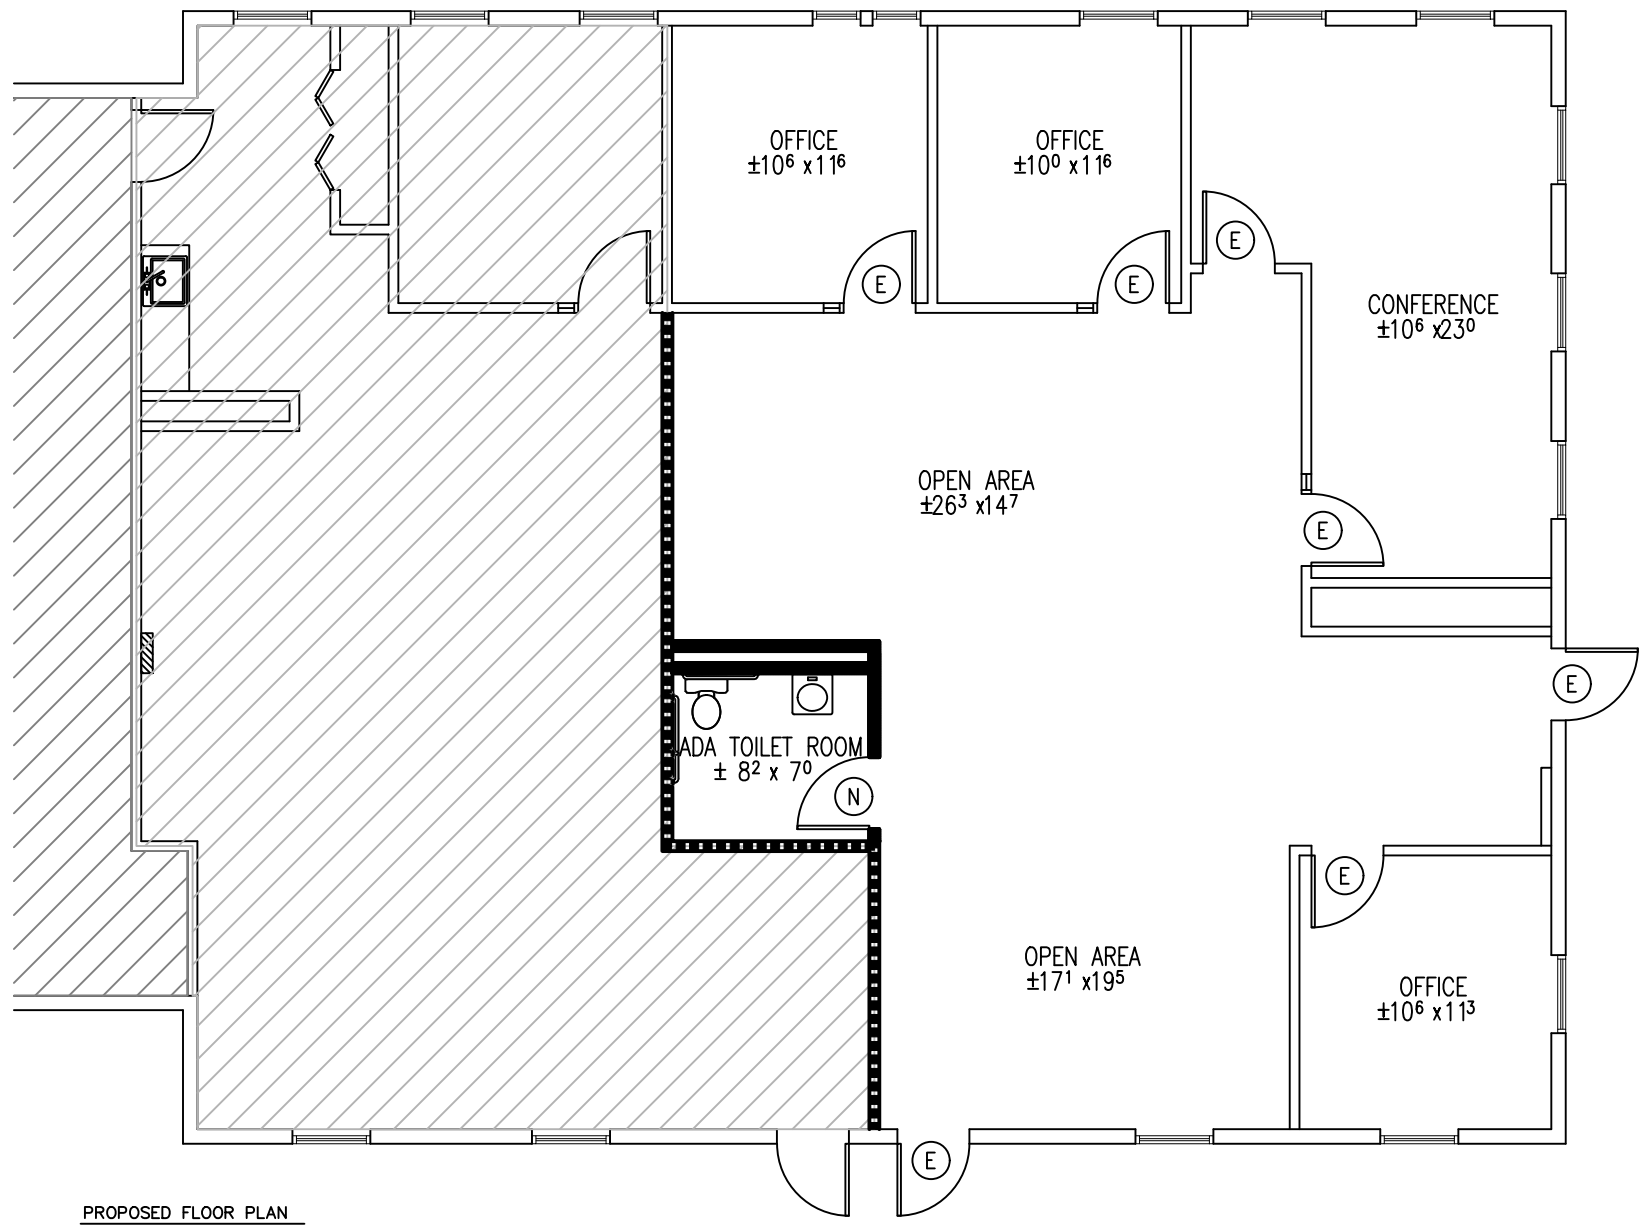

PROPOSED FLOOR PLAN
SCALE: 1/8" = 1'-0"

ARCHITECTURAL LEGEND	
SYMBOL	DESCRIPTION
-----	EXISTING CONSTRUCTION TO BE DEMOLISHED.
—————	NEW BUILDING STANDARD TENANT INTERIOR PARTITION TO BE INSTALLED TO UNDERSIDE OF SUSPENDED CEILING.
-----	NEW BUILDING STANDARD FULL-HEIGHT INSULATED DEMISING PARTITION TO BE INSTALLED TO UNDERSIDE OF STRUCTURE ABOVE.
(E)	INDICATES EXISTING DOOR, FRAME, AND HARDWARE TO REMAIN. PAINT/REFINISH DOOR & FRAMES.
(N)	INDICATES NEW DOOR, FRAME AND HARDWARE. MATCH EXISTING.

AVAILABLE 1,615 RSF SUITE
Suite 419
SUNNYBROOK VILLAGE
400 CREEKSIDE DR
POTTSTOWN, PA

RHJ ASSOCIATES, PC
ARCHITECTS · PLANNERS · DESIGNERS
PHILADELPHIA, PA 215.279.5845
KING OF PRUSSIA, PA 610.337.4555
WILMINGTON, DE 302.482.2269
www.rhjassoc.com

DATE 12.13.2023
PROJECT NO. 2023-0792