








**WALL & SYMBOL LEGEND:**

	EXISTING CONSTRUCTION TO REMAIN.		NEW BUILDING STANDARD FULL-HEIGHT INSULATED DEMISING PARTITION TO BE INSTALLED TO UNDERSIDE OF OPENING ABOVE		<b>DOOR, FRAME, AND HARDWARE</b>
	EXISTING CONSTRUCTION TO BE REMOVED.		UPGRADE EXISTING PARTITION TO DEMISING WALL	E:	EXISTING TO REMAIN
	NEW BLDG. STANDARD FULL HEIGHT PARTITION WALL			R:	RELOCATE DEMOLISHED
				N:	NEW (SOLID) DOOR TO MATCH EXISTING
				NS:	NEW STORE FRONT DOOR & HARDWARE

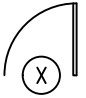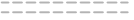

**SK.1 - PROPOSED PLAN**

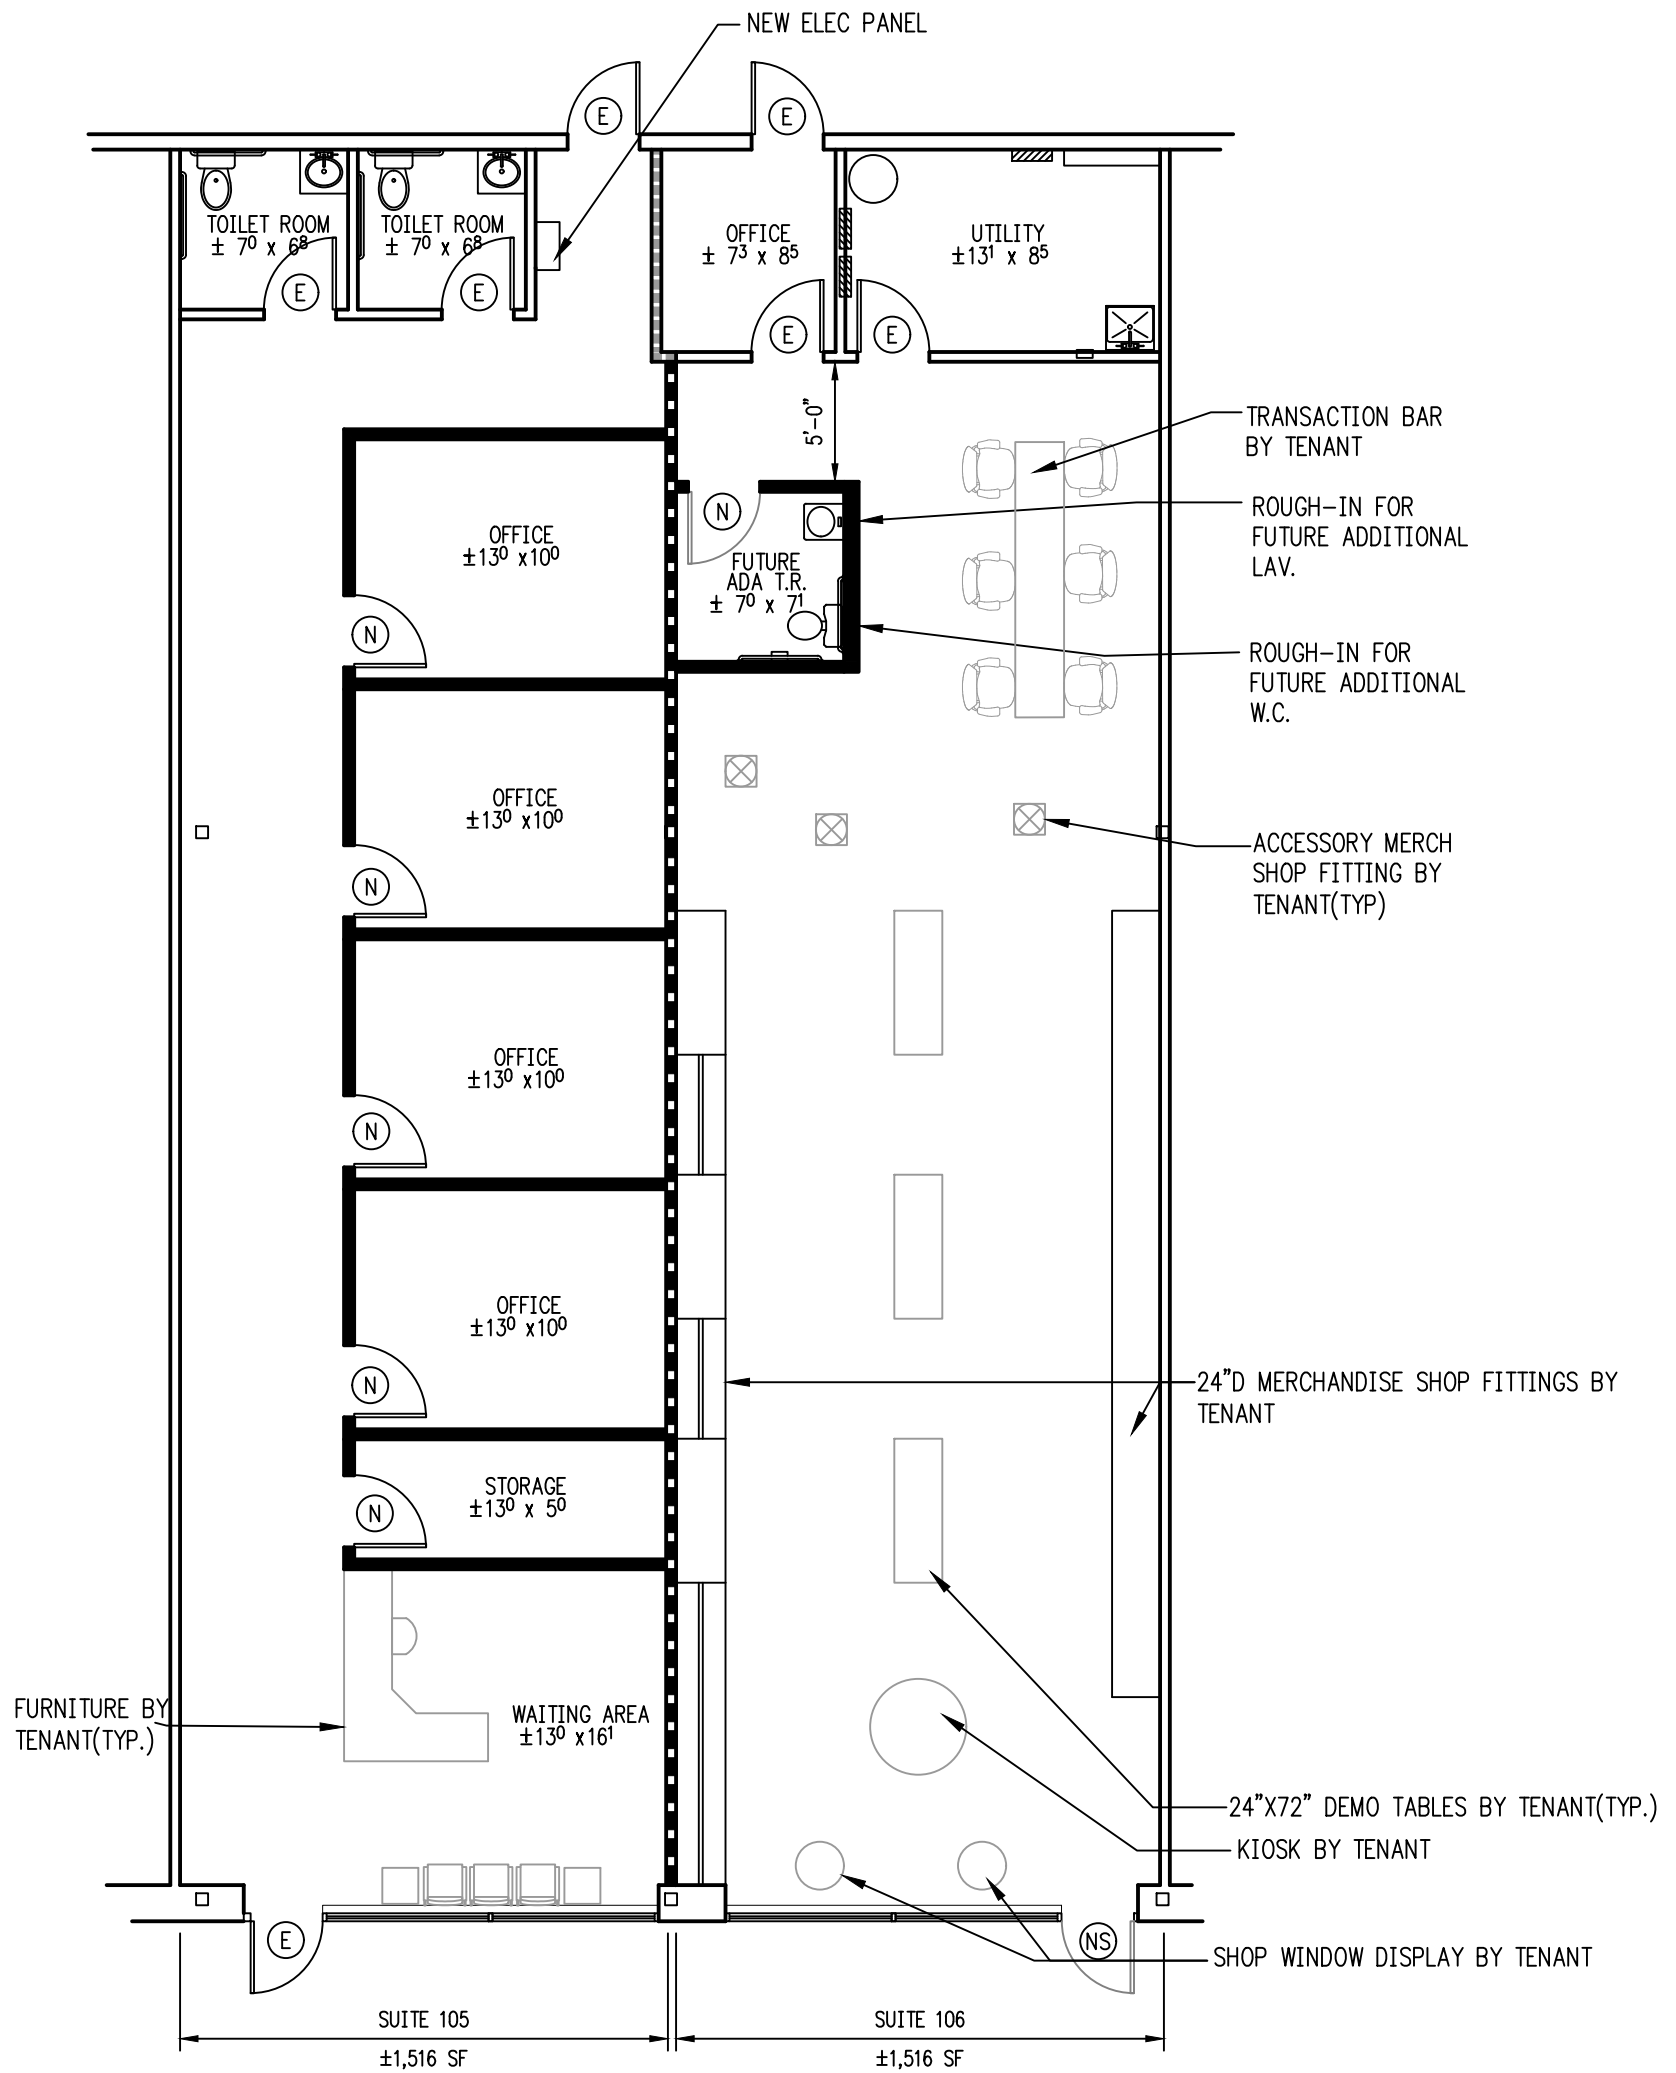SCALE 1/8" = 1'-0"

PROPOSED IMPROVEMENTS FOR:  
**SUNNYBROOK VILLAGE STE 105-106**  
 HERITAGE COMMERCIAL GROUP  
 2151 E HIGH ST  
 POTTSTOWN, PA

**RHJ ASSOCIATES, PC**  
 ARCHITECTS · PLANNERS · DESIGNERS

PHILADELPHIA, PA 215.279.5845    KING OF PRUSSIA, PA 610.337.4555    WILMINGTON, DE 302.482.2269  
 www.rhjassoc.com

DATE 07.03.2019  
 DATE 06.26.2019  
 PROJECT NO. 2019-0260

\\kri1\Projects\Heritage Commercial\Sunnybrook Village\_Ste 105-106\Drawings\SK1\_062619-1117.dwg