


GLOUCESTER TOWNSHIP
CAMDEN COUNTY

CROSS KEYS ROAD (C.R. 689) (formerly Berlin-Cross Keys Road)

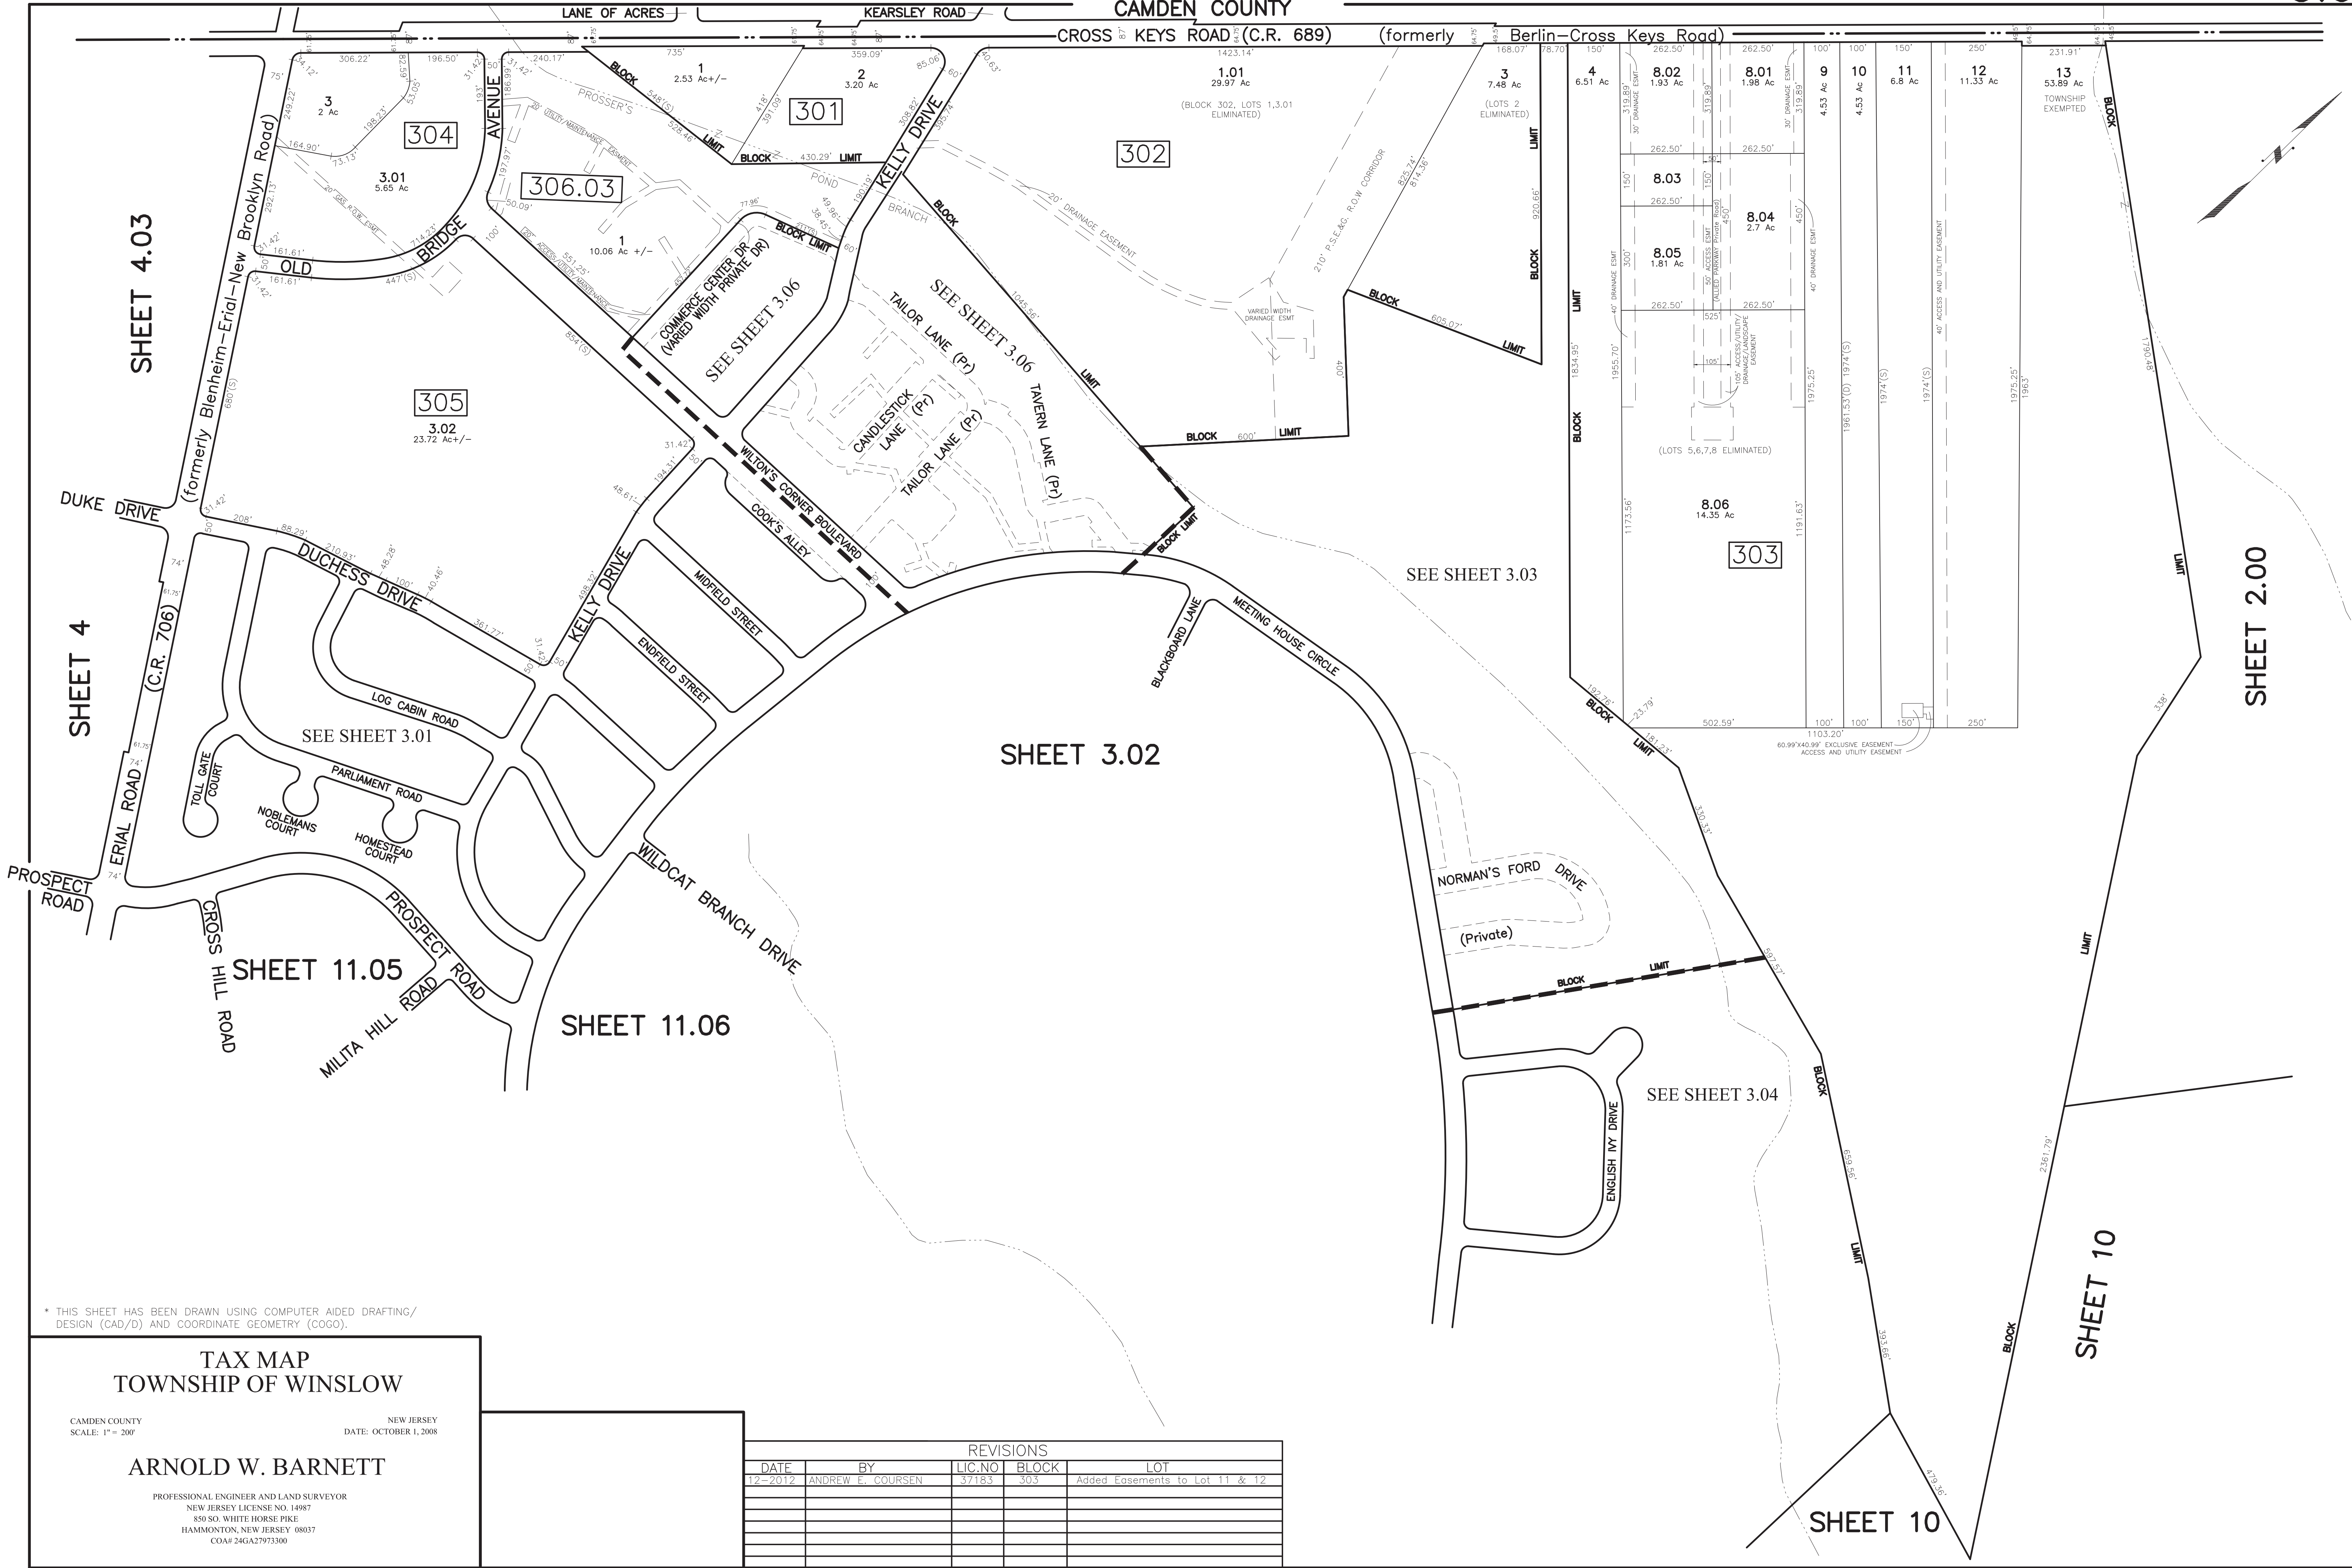

* THIS SHEET HAS BEEN DRAWN USING COMPUTER AIDED DRAFTING/
DESIGN (CAD/D) AND COORDINATE GEOMETRY (COGO).

TAX MAP
TOWNSHIP OF WINSLOW

CAMDEN COUNTY NEW JERSEY
SCALE: 1" = 200' DATE: OCTOBER 1, 2008

ARNOLD W. BARNETT

PROFESSIONAL ENGINEER AND LAND SURVEYOR
NEW JERSEY LICENSE NO. 14987
850 SO. WHITE HORSE PIKE
HAMMONTON, NEW JERSEY 08037
COA# 24GA27973300

REVISIONS

DATE	BY	LIC. NO.	BLOCK	LOT
12-2012	ANDREW E. COURSEN	37183	303	Added Easements to Lot 11 & 12

SHEET 10